


SEATED DINNER Ground Floor

SCALE: 1/100 → 1cm = 1m

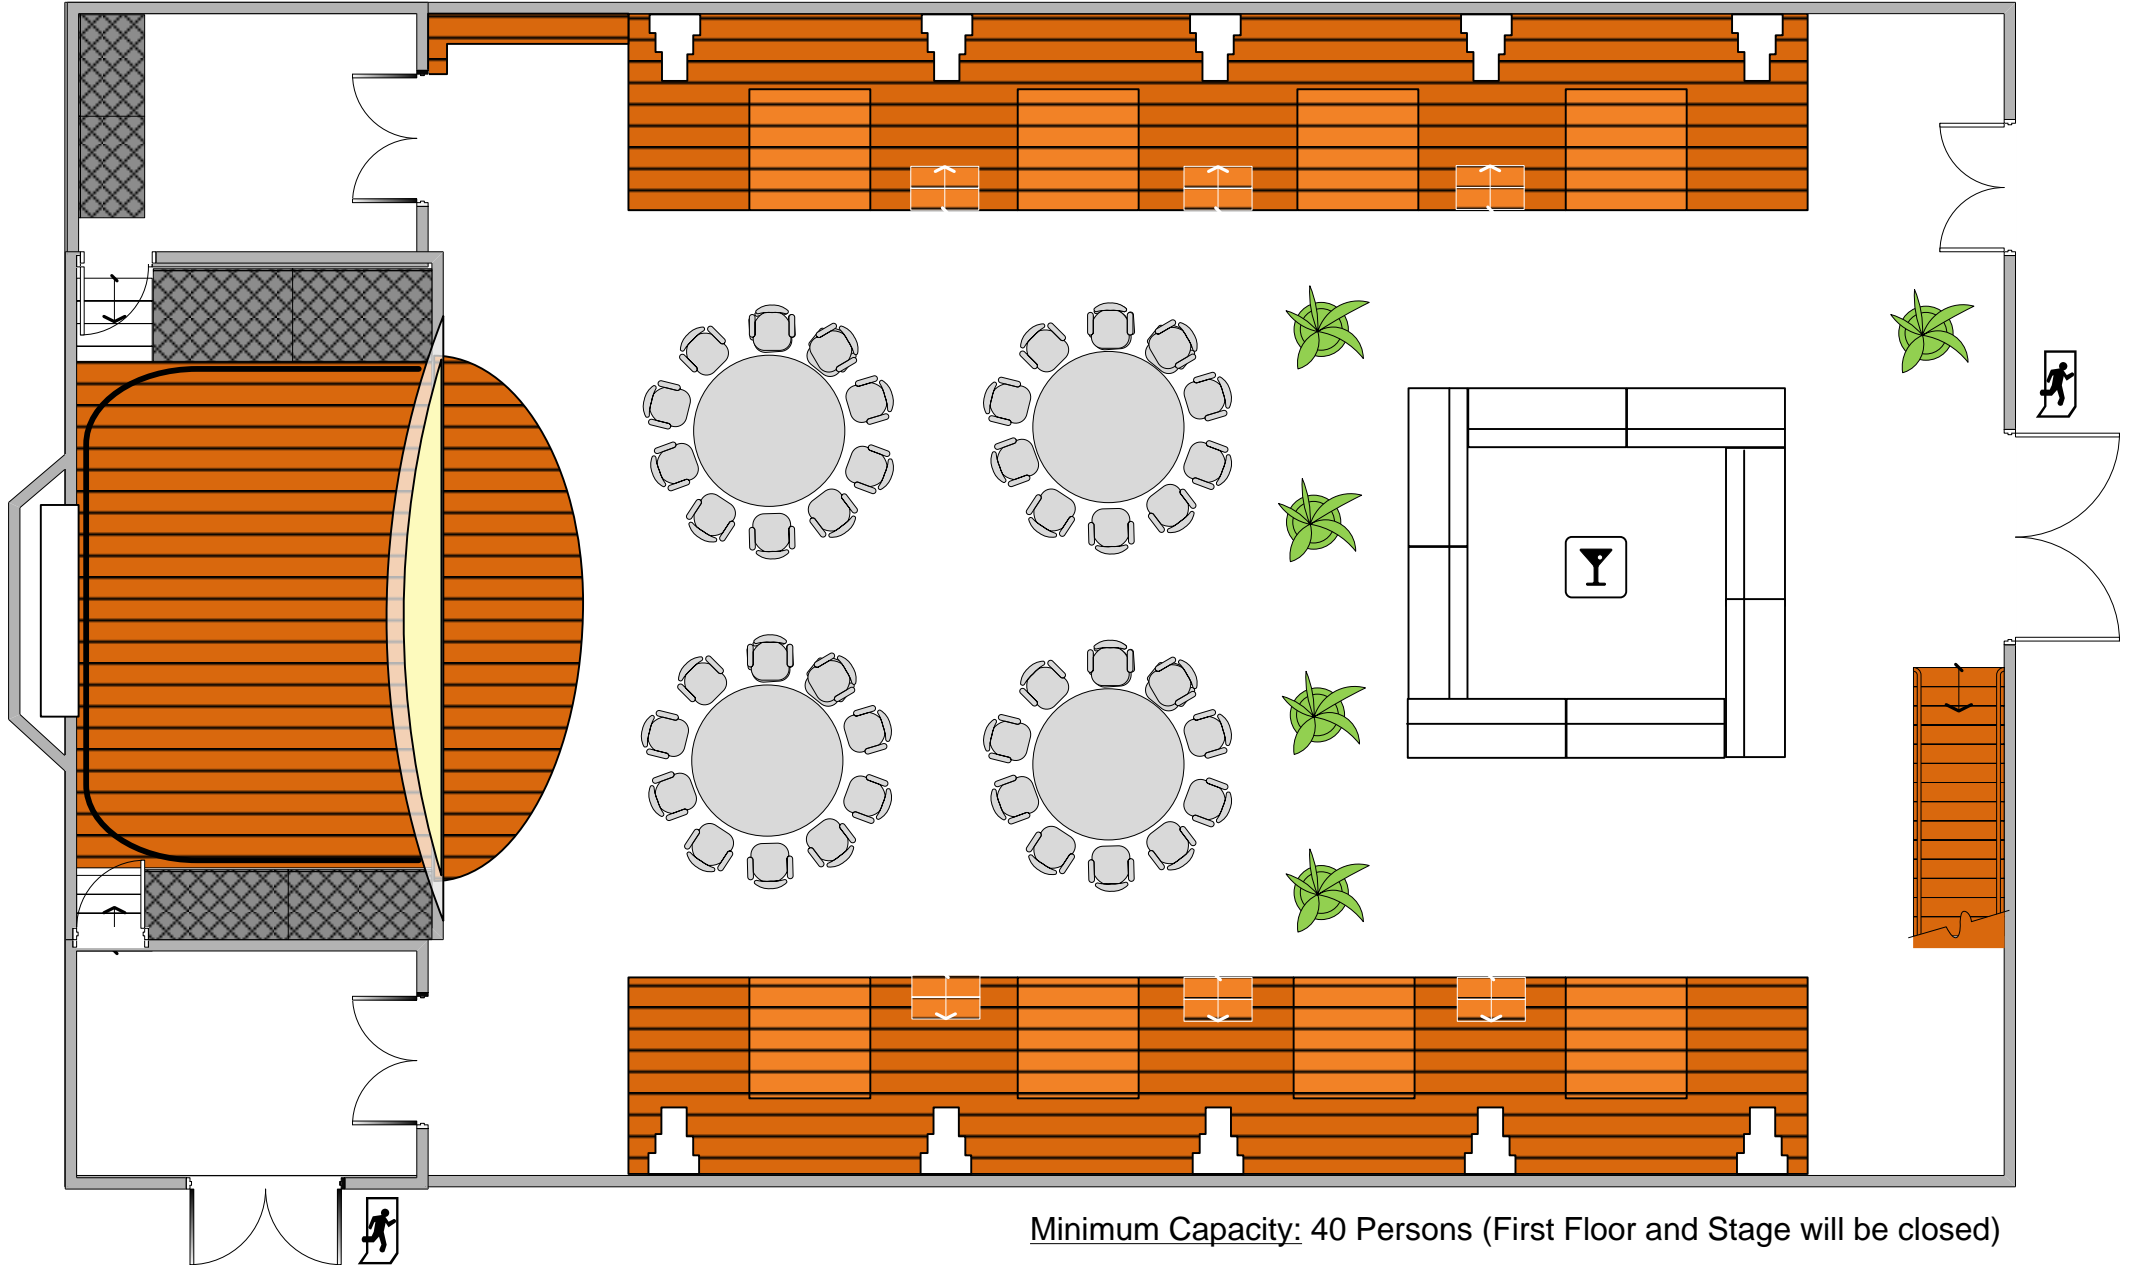

Minimum Capacity: 40 Persons (First Floor and Stage will be closed)